

Site Location:  
343-1/2 Broadway  
Cambridge MA 02139

Client(s):

Contact:



Date:  
July 24, 2015

Scale:  
As Noted

LEGEND:

Notes:

343-1/2 Broadway

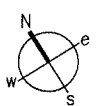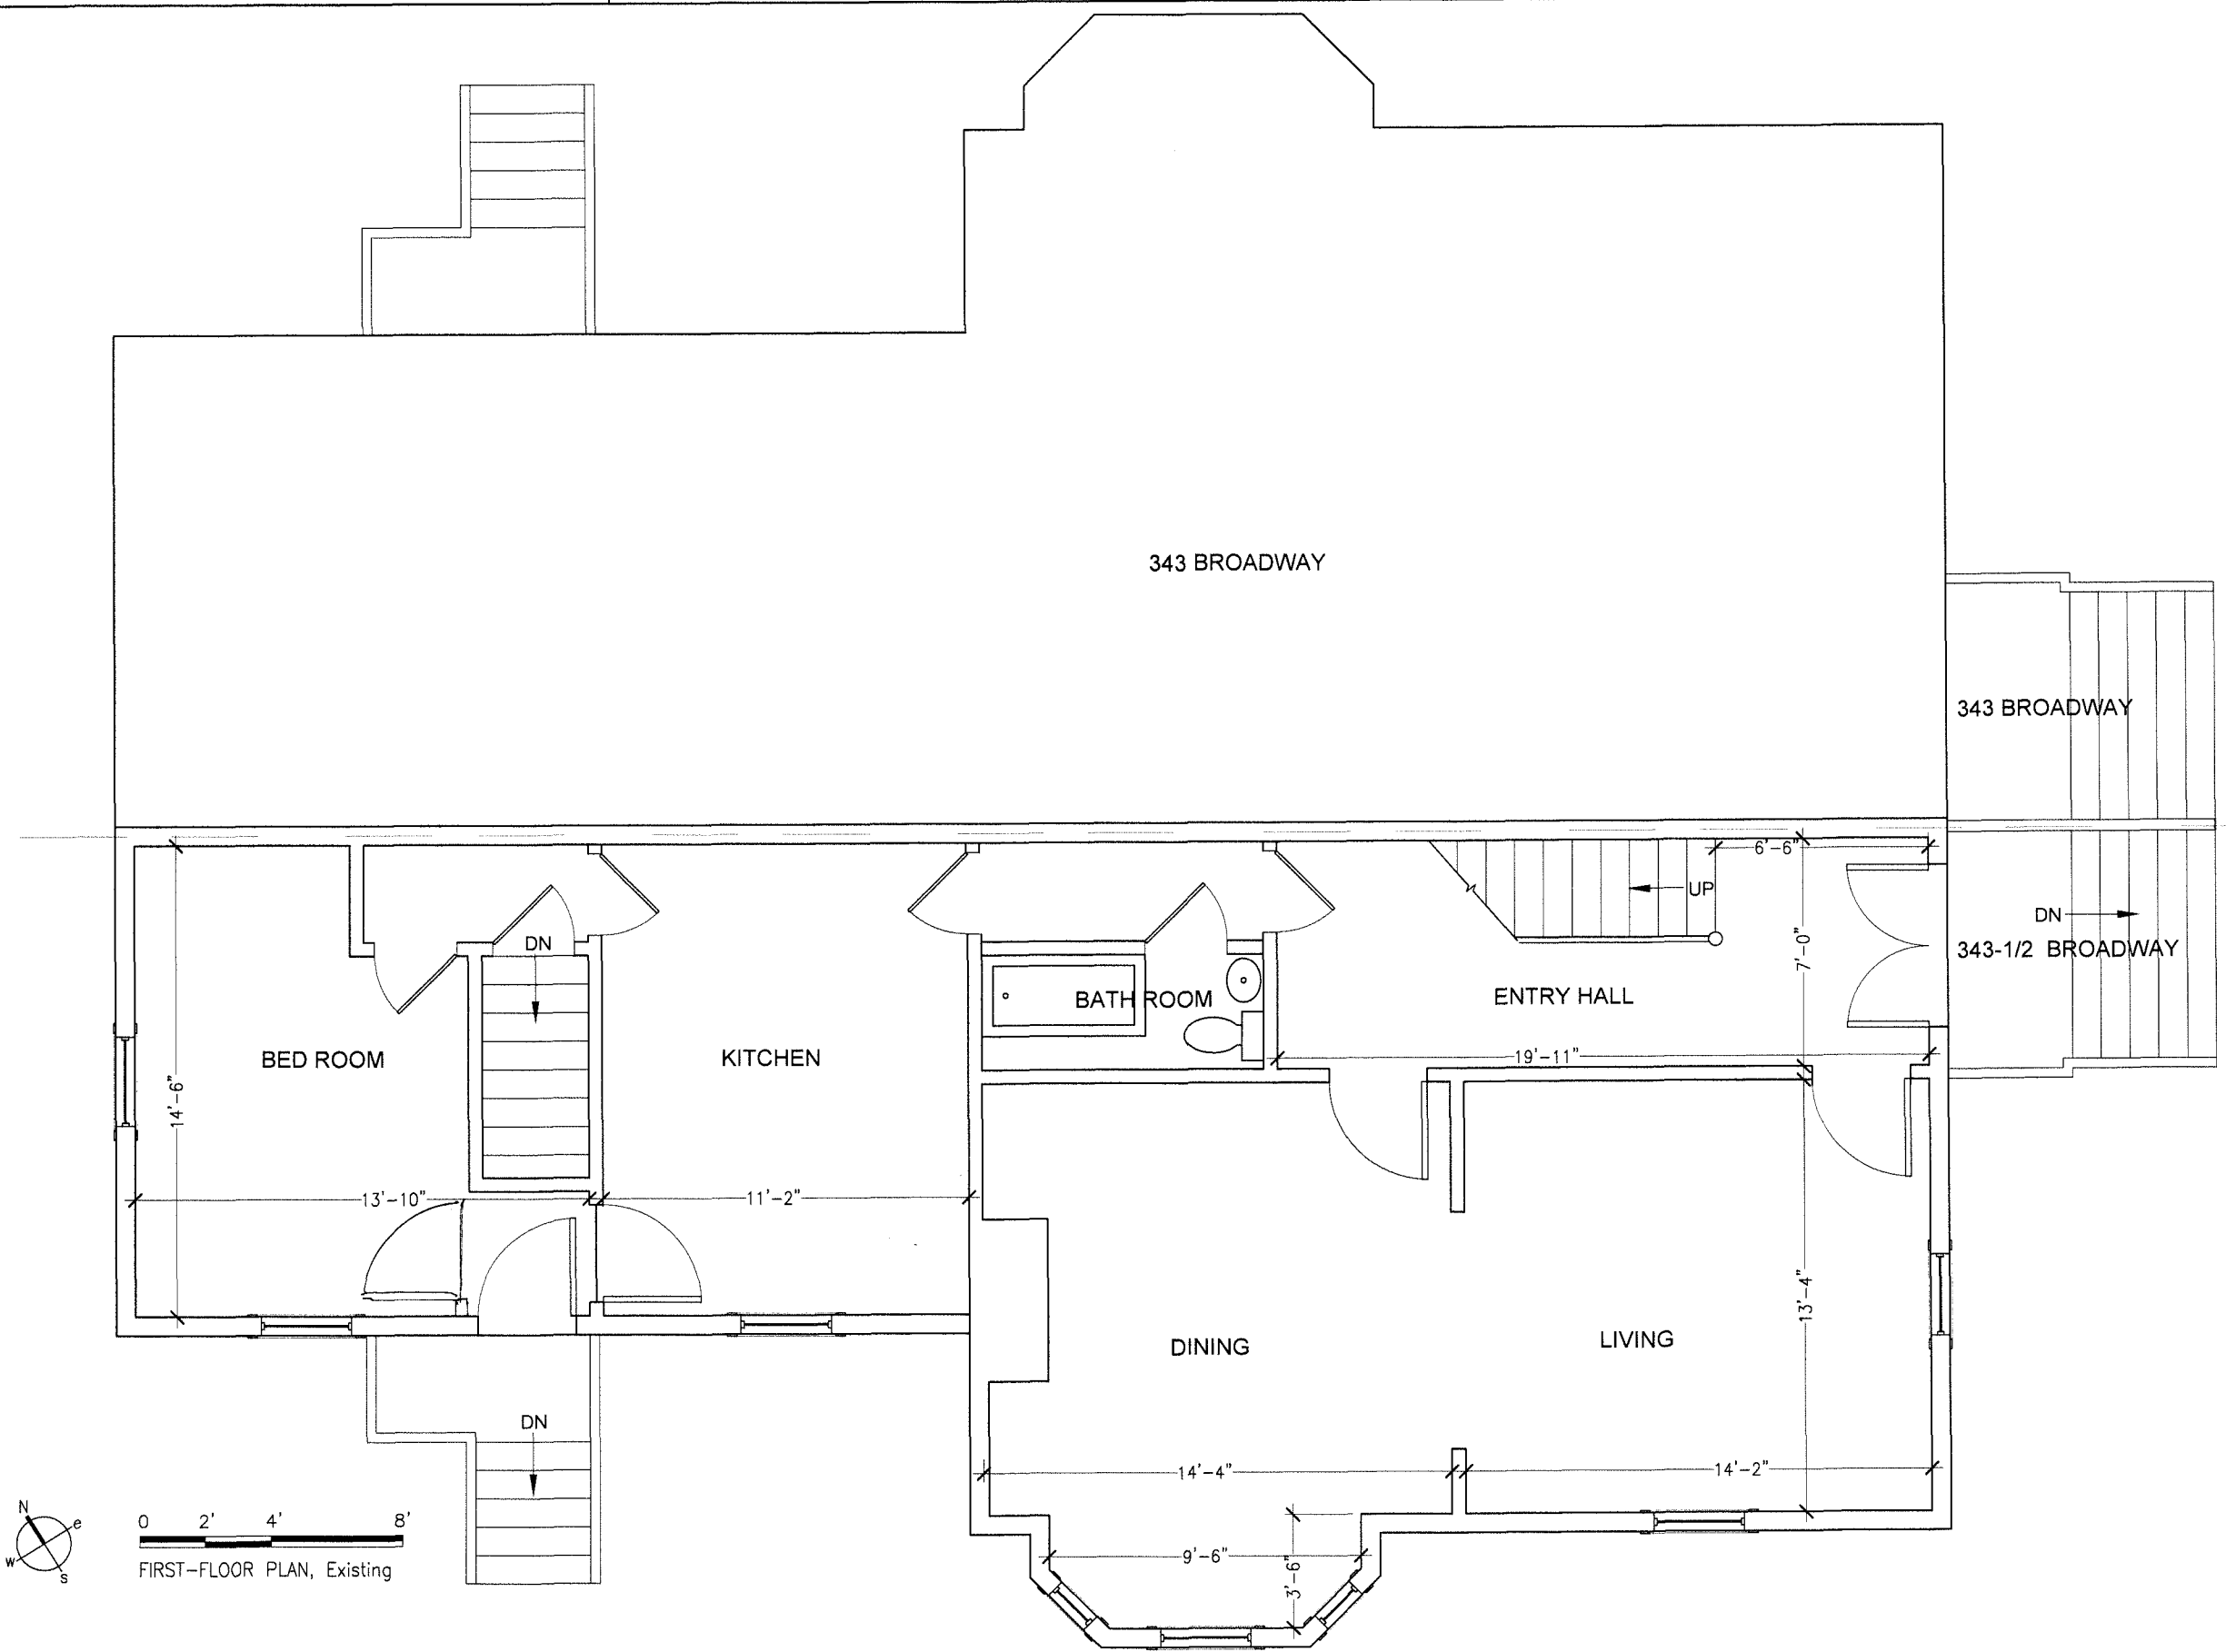

0 2' 4' 8'

FIRST-FLOOR PLAN, Existing



ACVP Design

MA Registered Architect # 50197  
phone 617.959.1158  
alexvanpraagh@yahoo.com

Page Number:

Site Location:  
343-1/2 Broadway  
Cambridge MA 02139

Client(s):

Contact:




Date:  
July 24, 2015

Scale:  
As Noted

LEGEND:

343-1/2 Broadway

Notes:

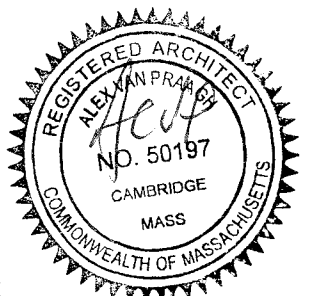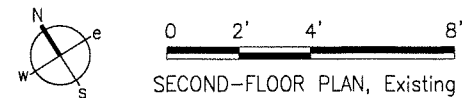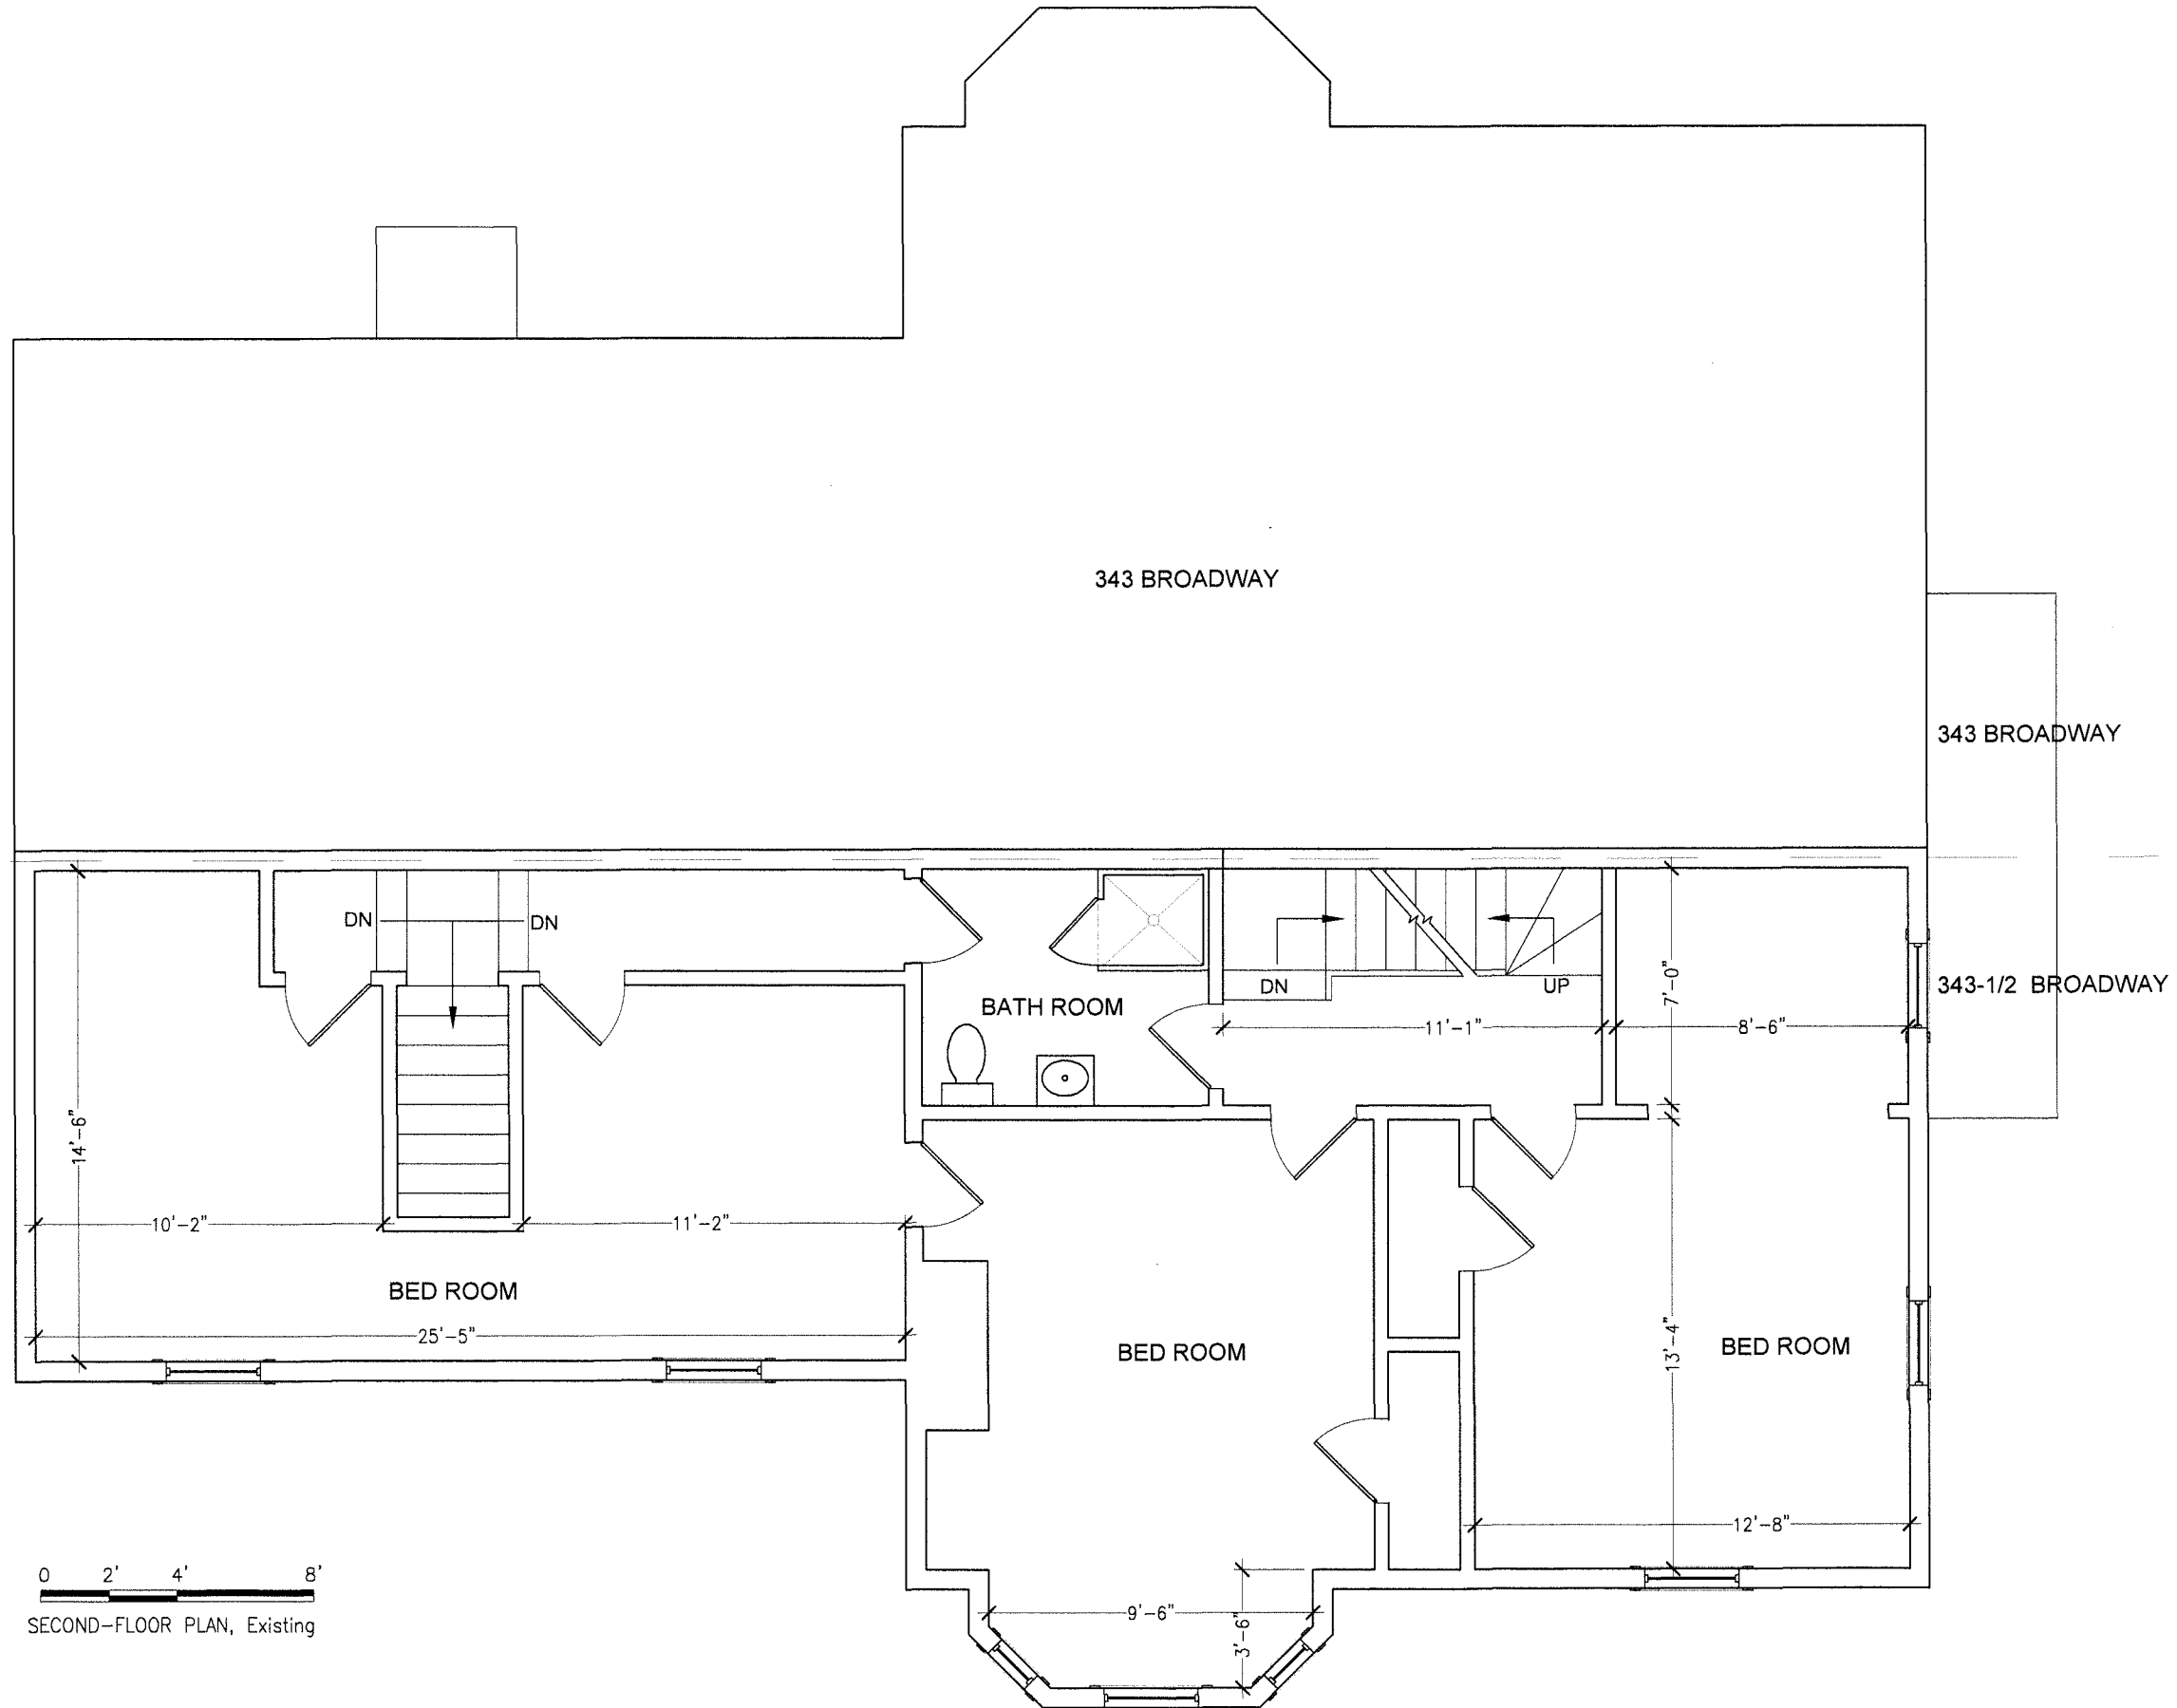

ACVP Design

MA Registered Architect # 50197  
phone 617.959.1158  
alexvanpraagh@yahoo.com

Page Number:

Site Location:  
343-1/2 Broadway  
Cambridge MA 02139

Client(s):

Contact:

Date:  
July 24, 2015

Scale:  
As Noted

LEGEND:

343-1/2 Broadway



Notes:



ACVP Design

MA Registered Architect # 50197  
phone 617.959.1158  
alexvanpraagh@yahoo.com

Page Number:

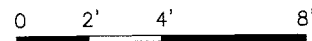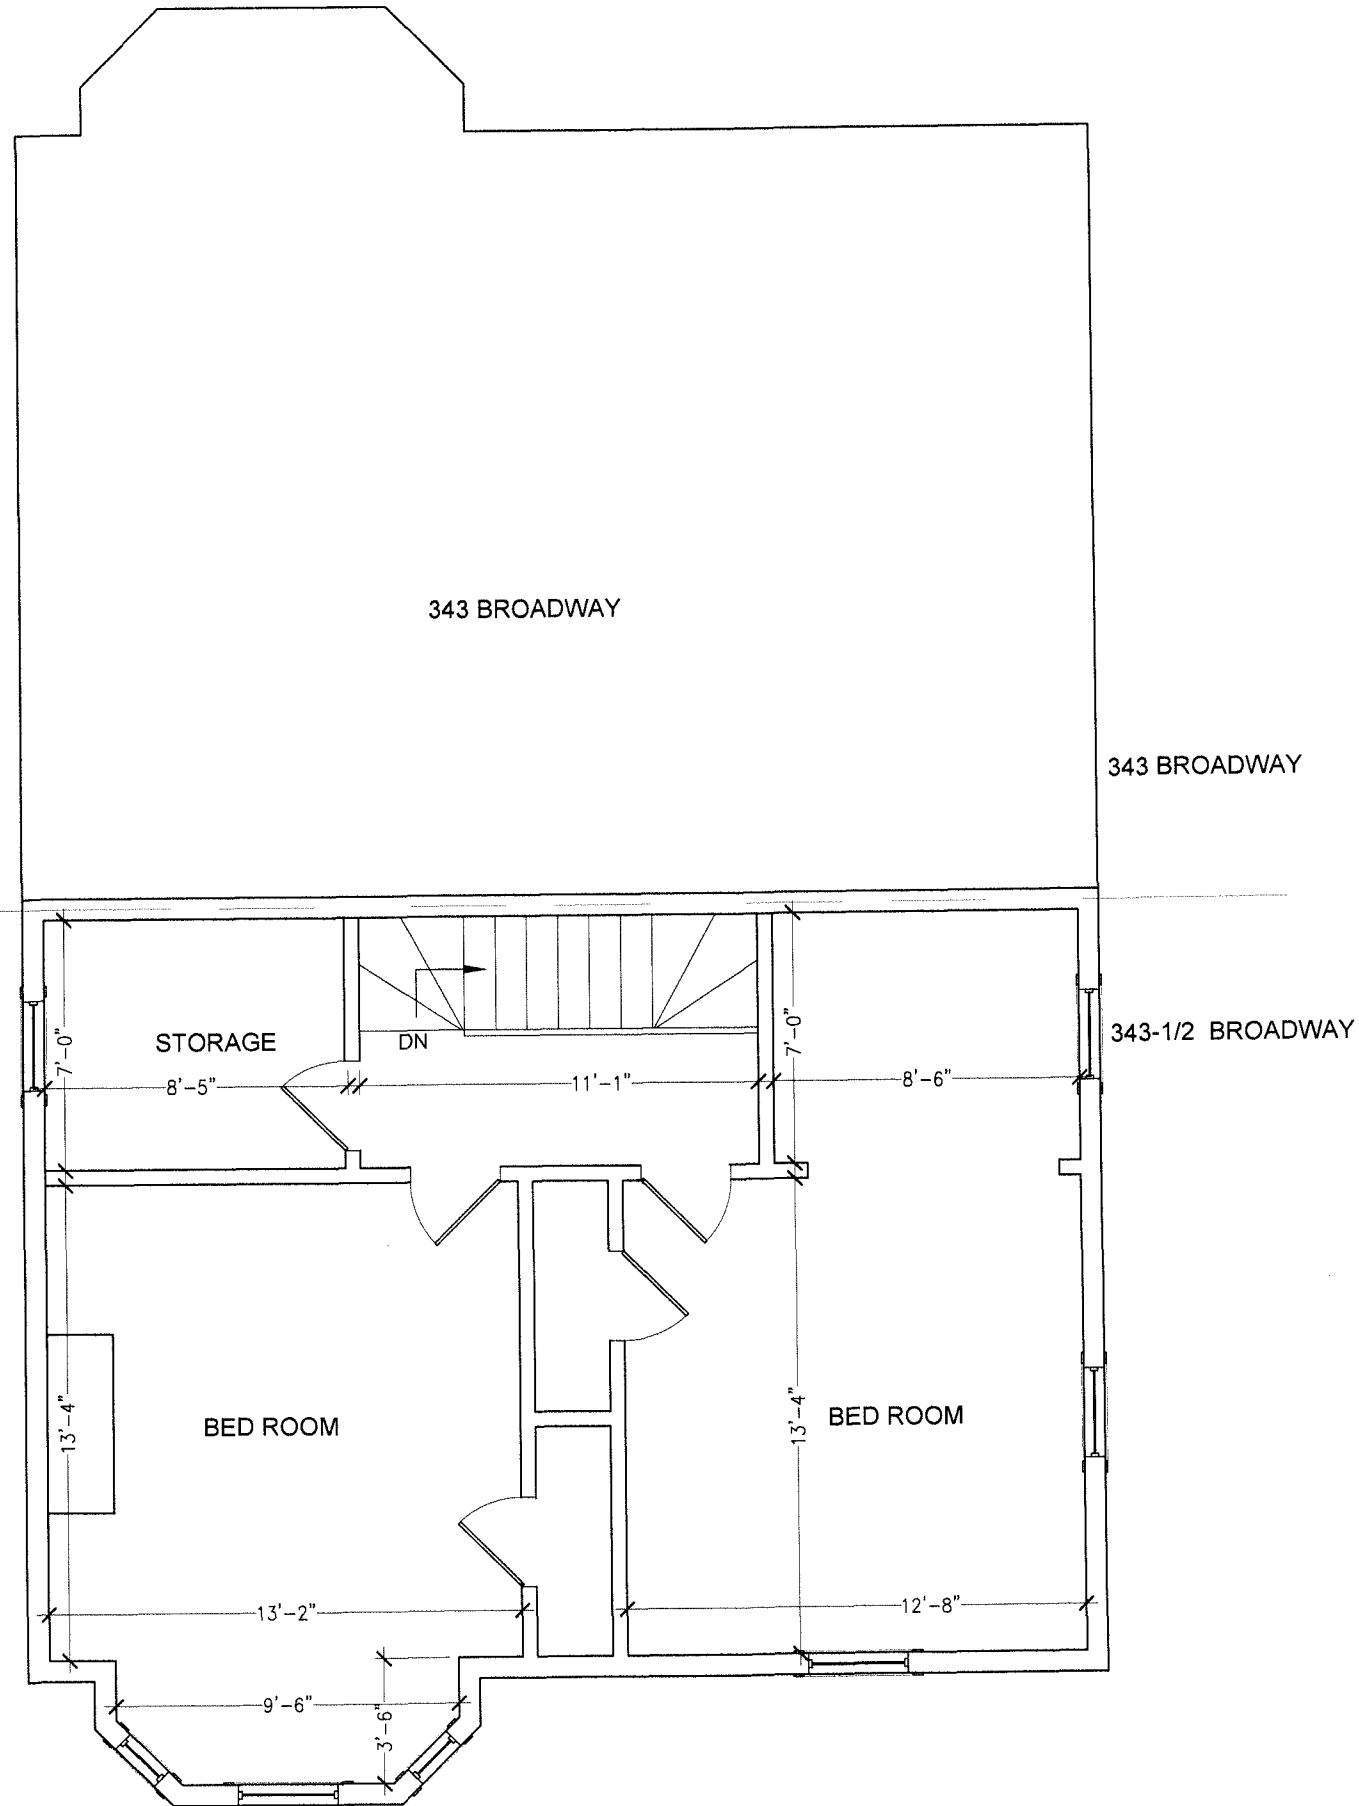

THIRD-FLOOR PLAN, Existing

Y

Site Location:  
343-1/2 Broadway  
Cambridge MA 02139

Client(s):

Contact:



Date:  
July 24, 2015

Scale:  
As Noted


LEGEND:

343-1/2 Broadway

Notes:

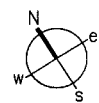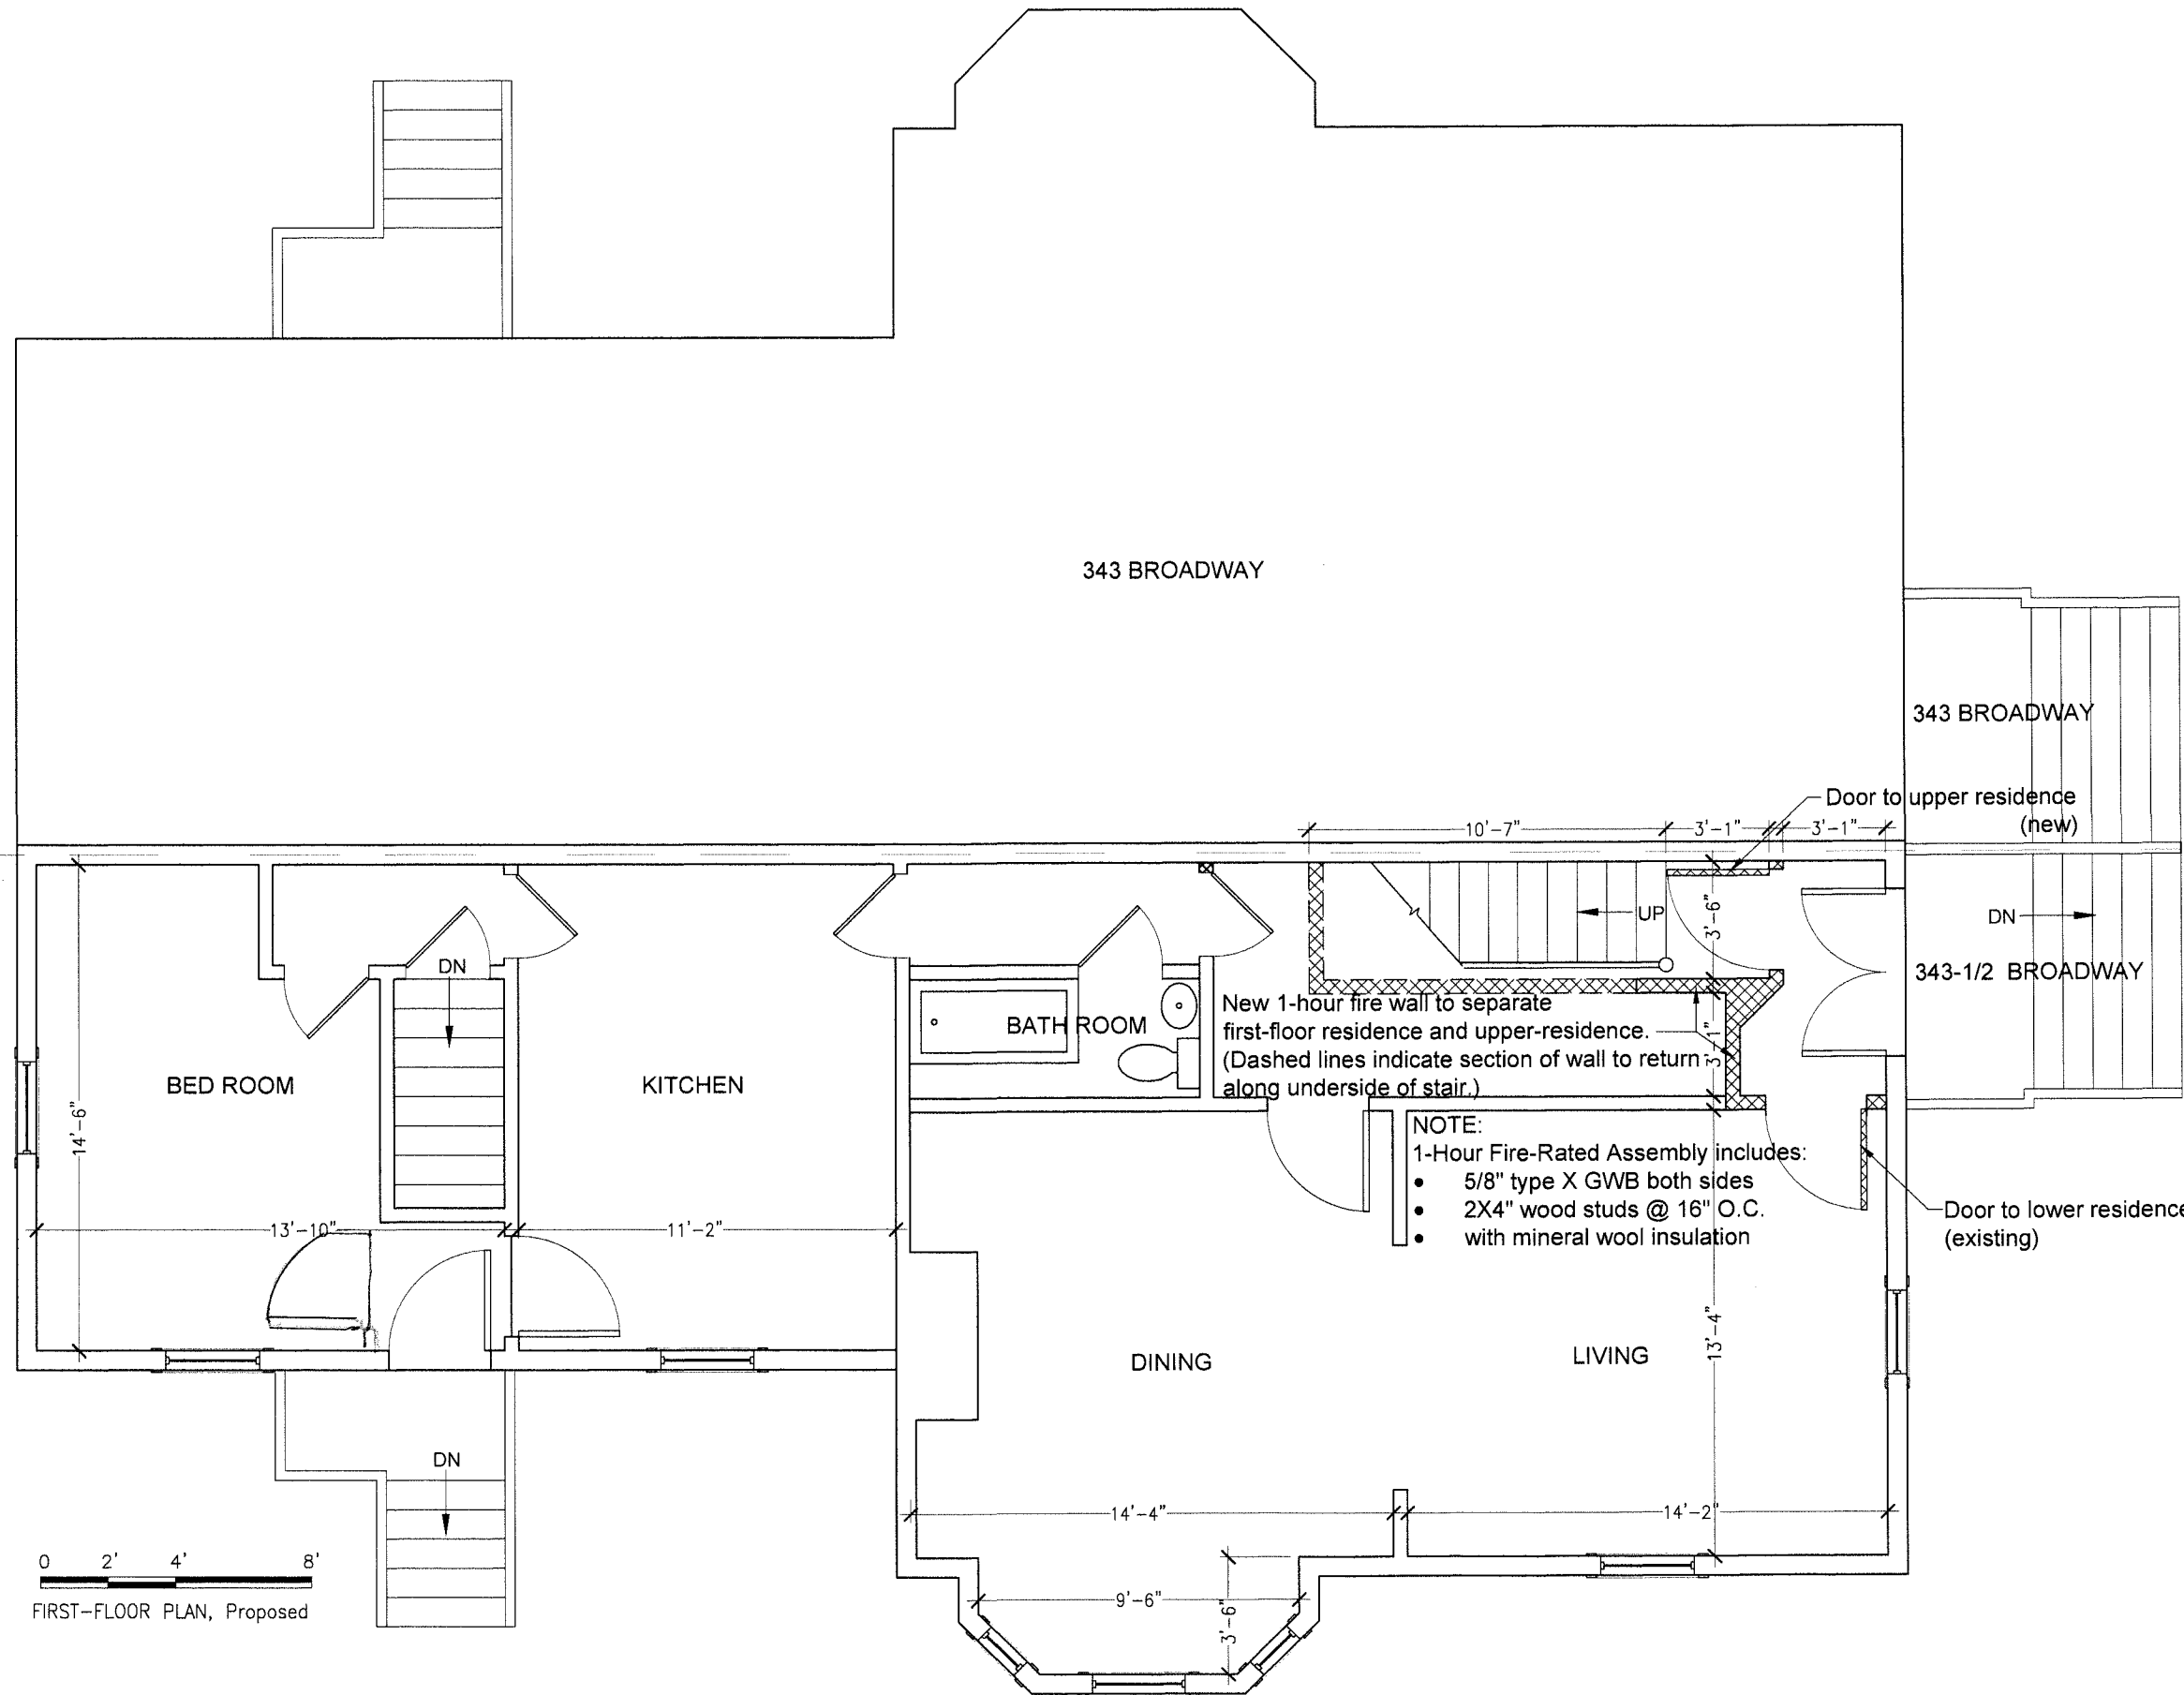

0 2' 4' 8'  
FIRST-FLOOR PLAN, Proposed

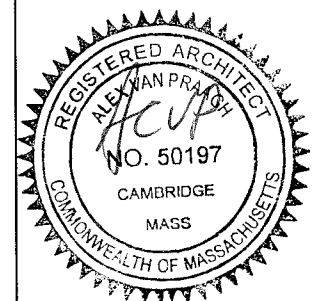

ACVP Design

MA Registered Architect # 50197  
phone 617.959.1158  
alexvanpraagh@yahoo.com

Page Number:

Site Location:  
343-1/2 Broadway  
Cambridge MA 02139

Client(s):

Contact:



Date:  
July 24, 2015

Scale:  
As Noted

LEGEND:

343-1/2 Broadway

Notes:

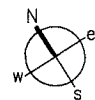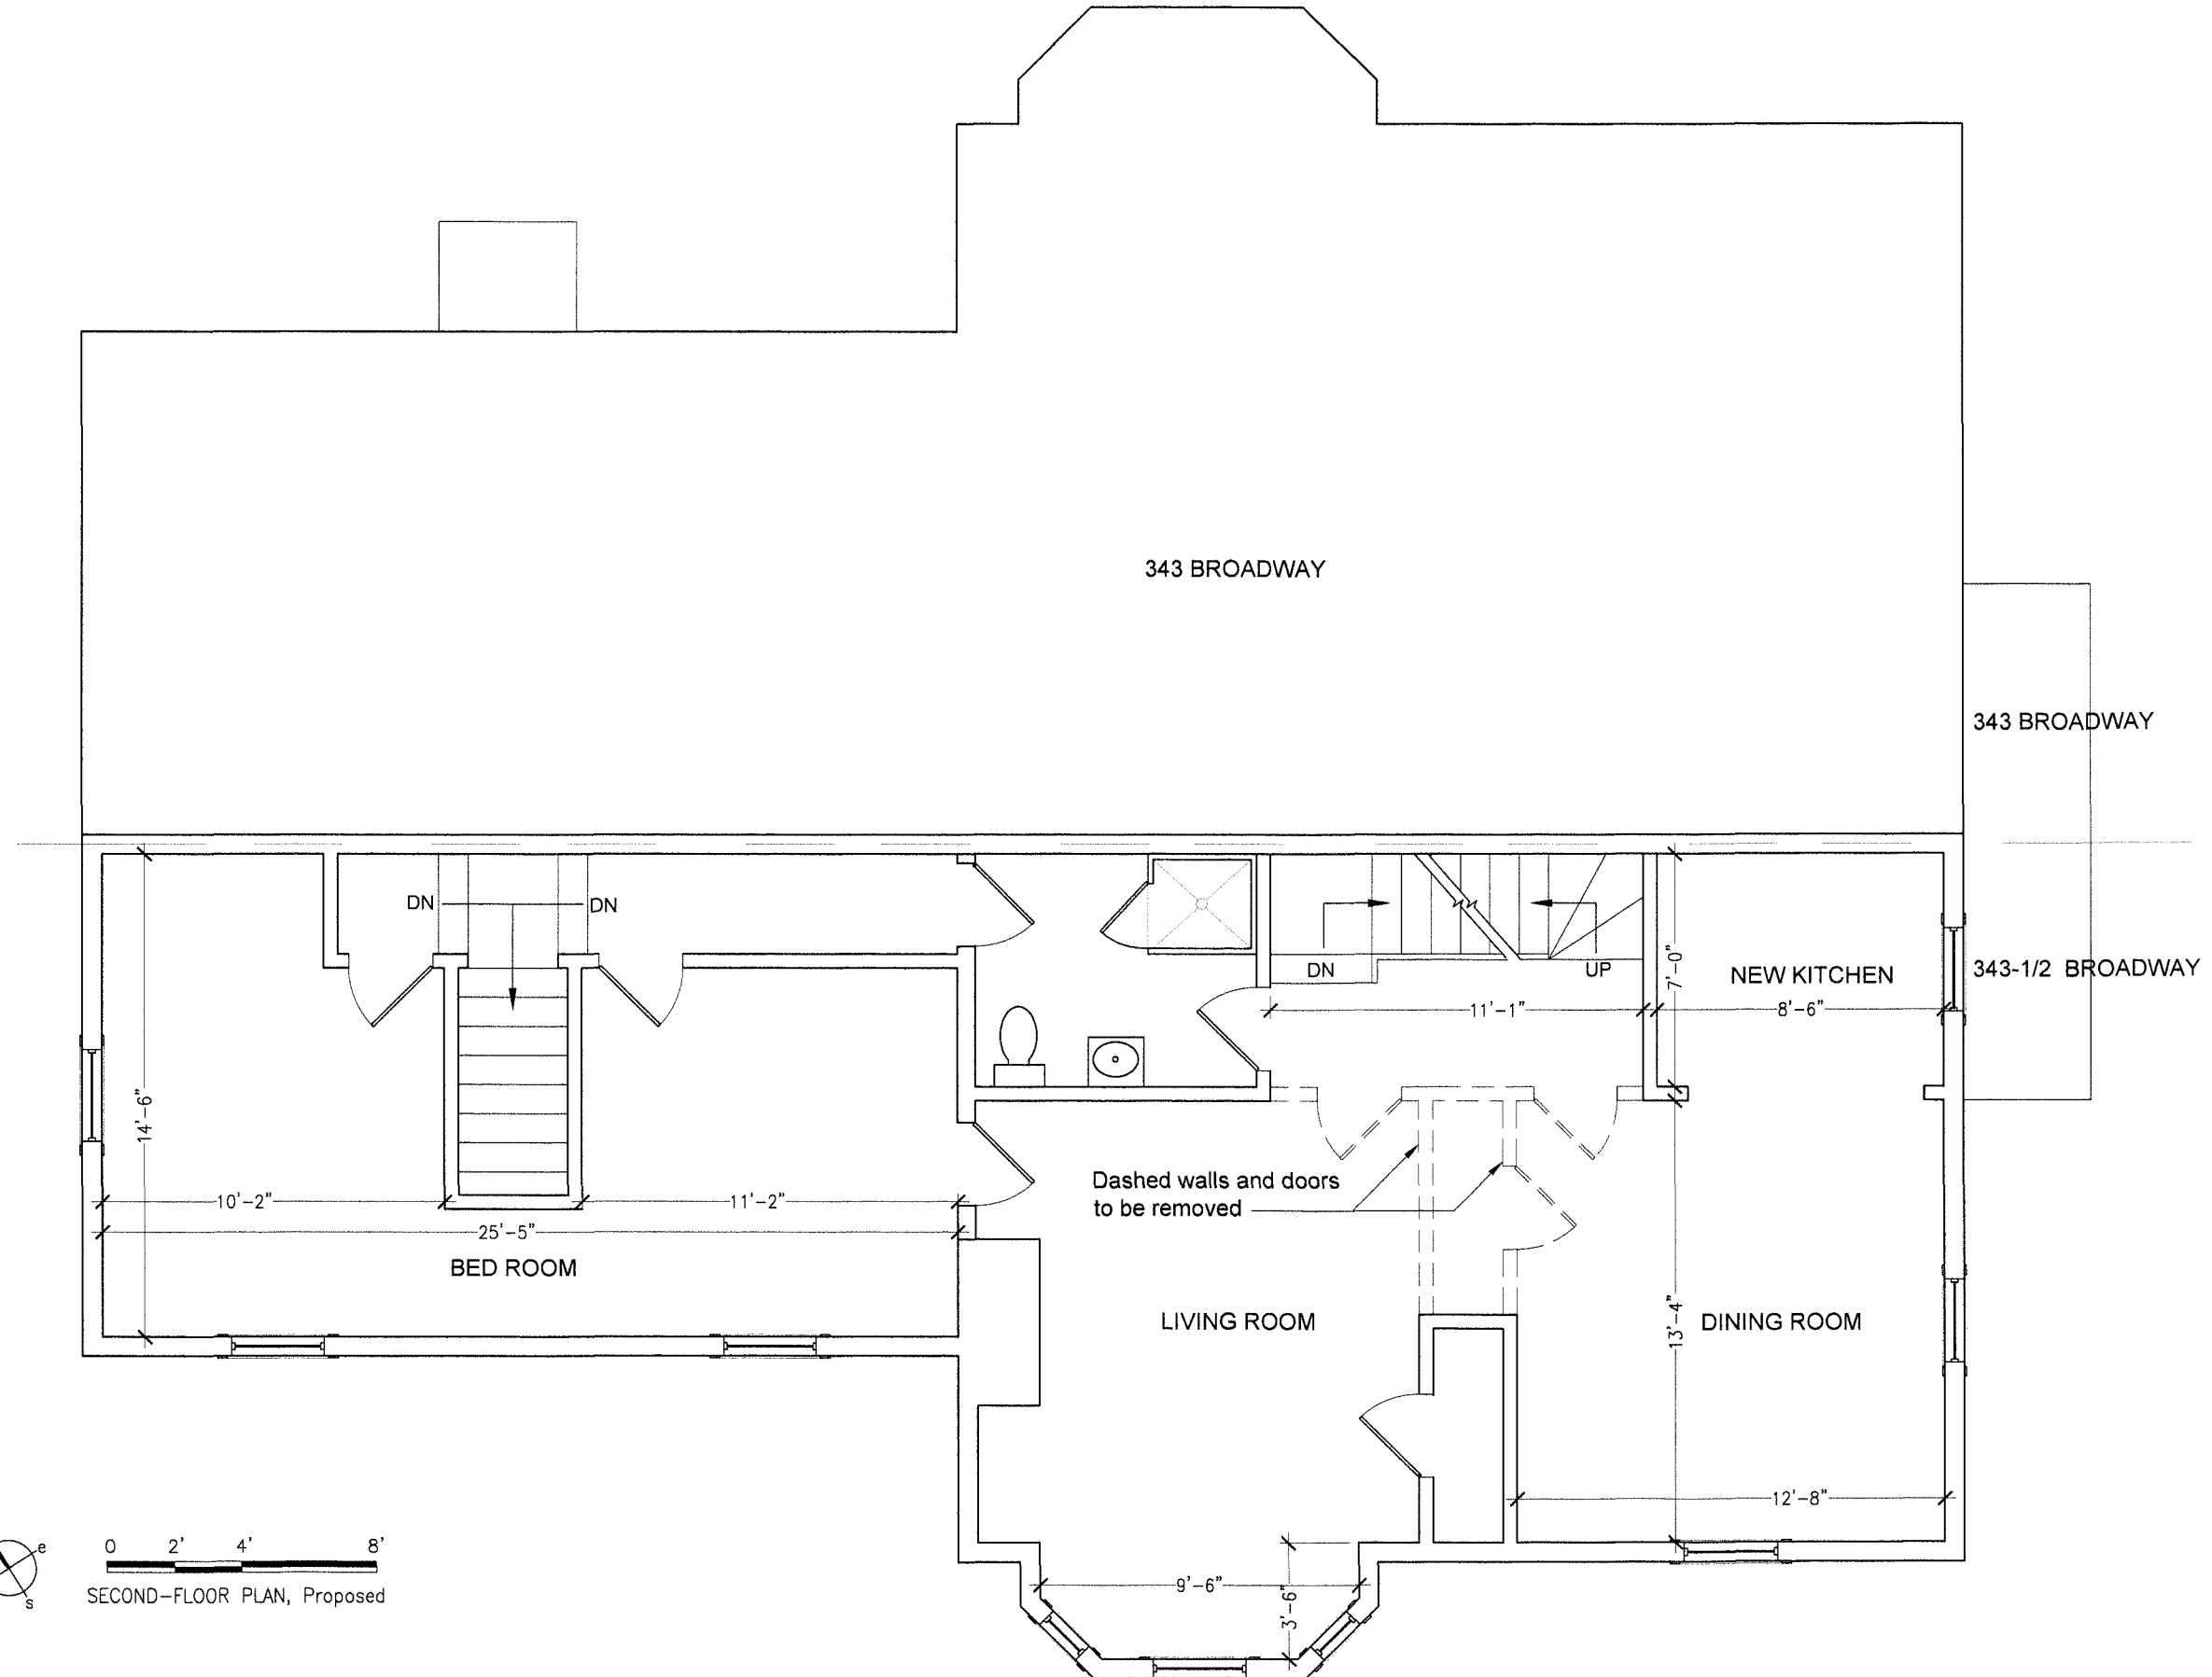

SECOND-FLOOR PLAN, Proposed



ACVP Design

MA Registered Architect # 50197  
phone 617.959.1158  
alexvanpraagh@yahoo.com

Page Number:

Site Location:  
343-1/2 Broadway  
Cambridge MA 02139

Client(s):

Contact:



Date:  
July 24, 2015

Scale:  
As Noted


LEGEND:

343-1/2 Broadway

Notes:

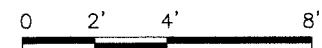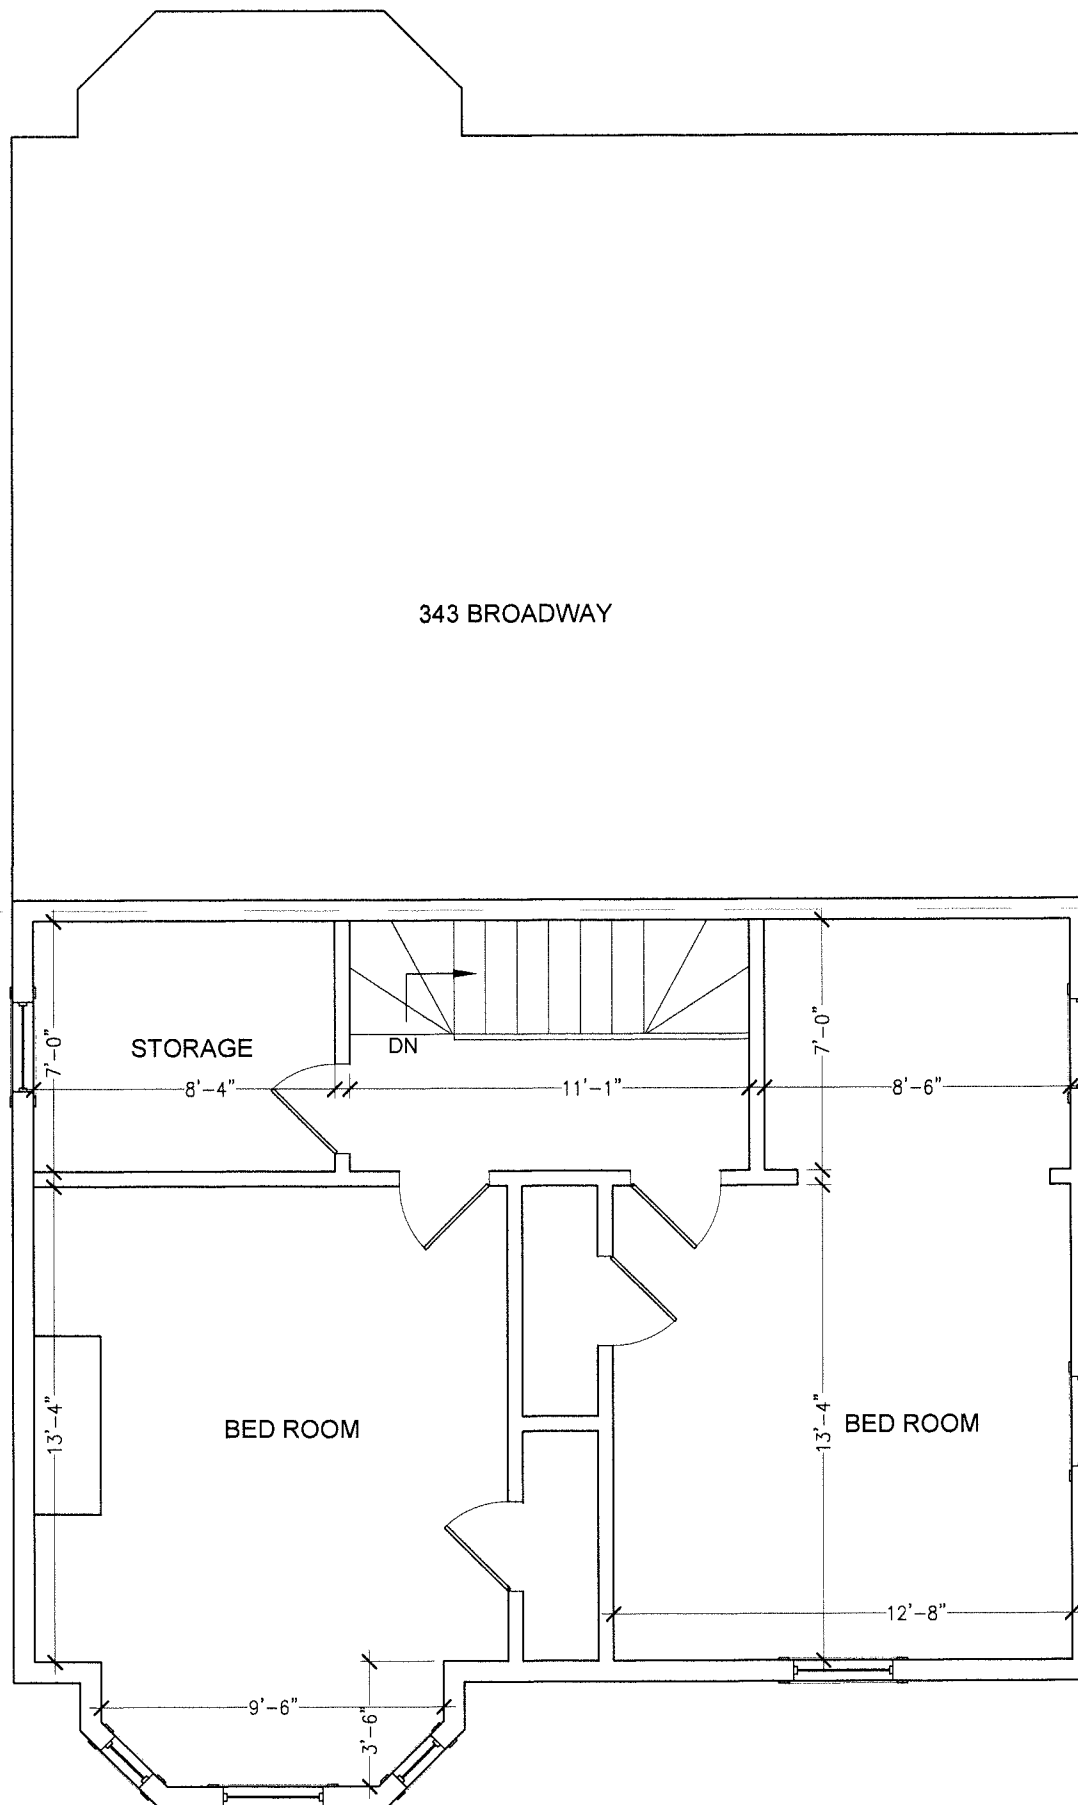

THIRD-FLOOR PLAN, Proposed

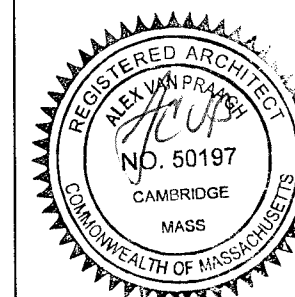

ACVP Design

MA Registered Architect # 50197  
phone 617.959.1158  
alexvanpraagh@yahoo.com